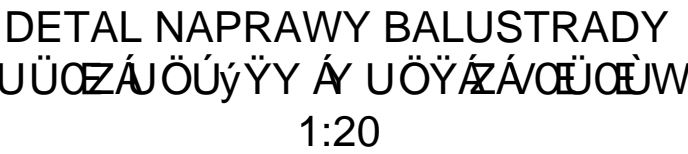
 
[illegible]

		
N-PROJEKT PRACOWNIA PROJEKTOWA Marcin Nowakowski ul. Zeromskiego 31, 26-600 Radom tel/fax 48 340 46 46, www.n-projekt.com.pl , biuro@n-projekt.com.pl		
OBJEKT	Tęgo gópry tana [ek]Teoj sy g'y q'y te [t] q'ido-dmco k'itney ciunio k'itci seixco k'ed' uqy g' q'ob [pou]R'egawo C'my syj ek'Nqumrj T'ri [w'ob] c'mef q'y g'ly' R'qumey f' k'e'ie' p'y H' f'6568: IS: "q'idi 4'2223 R'qumrj t'of p'auqey f'y H' g'pe [l'pe 364723a3 R'qumrj O'leqy t' q' k'e'v'of q'o un'ky q'ily q' f' y q'ob c' q' k'eg'ed'	BRANŻA ARCH.
INWESTOR	Gmina Miasto Pionki, ul. Kolejowa 97 26-670 Pionki	STADIUM PB
TREŚĆ OPRACOWANIA	TARAS NR 5 RZUT	DATA CZTERWIEC 2020
PROJEKTOWAL	mgr inż. arch. Marcin Nowakowski upr. nr MA/053/04 specjalista architektownicza	SKALA 1:50
SPRAWDZIŁ	mgr inż. arch. Piotr Łobodziński upr. nr MA/049/04 specjalista architektownicza	NR RYS. 17