


Bud. I-4

Rzut 4 piętra (e-e)

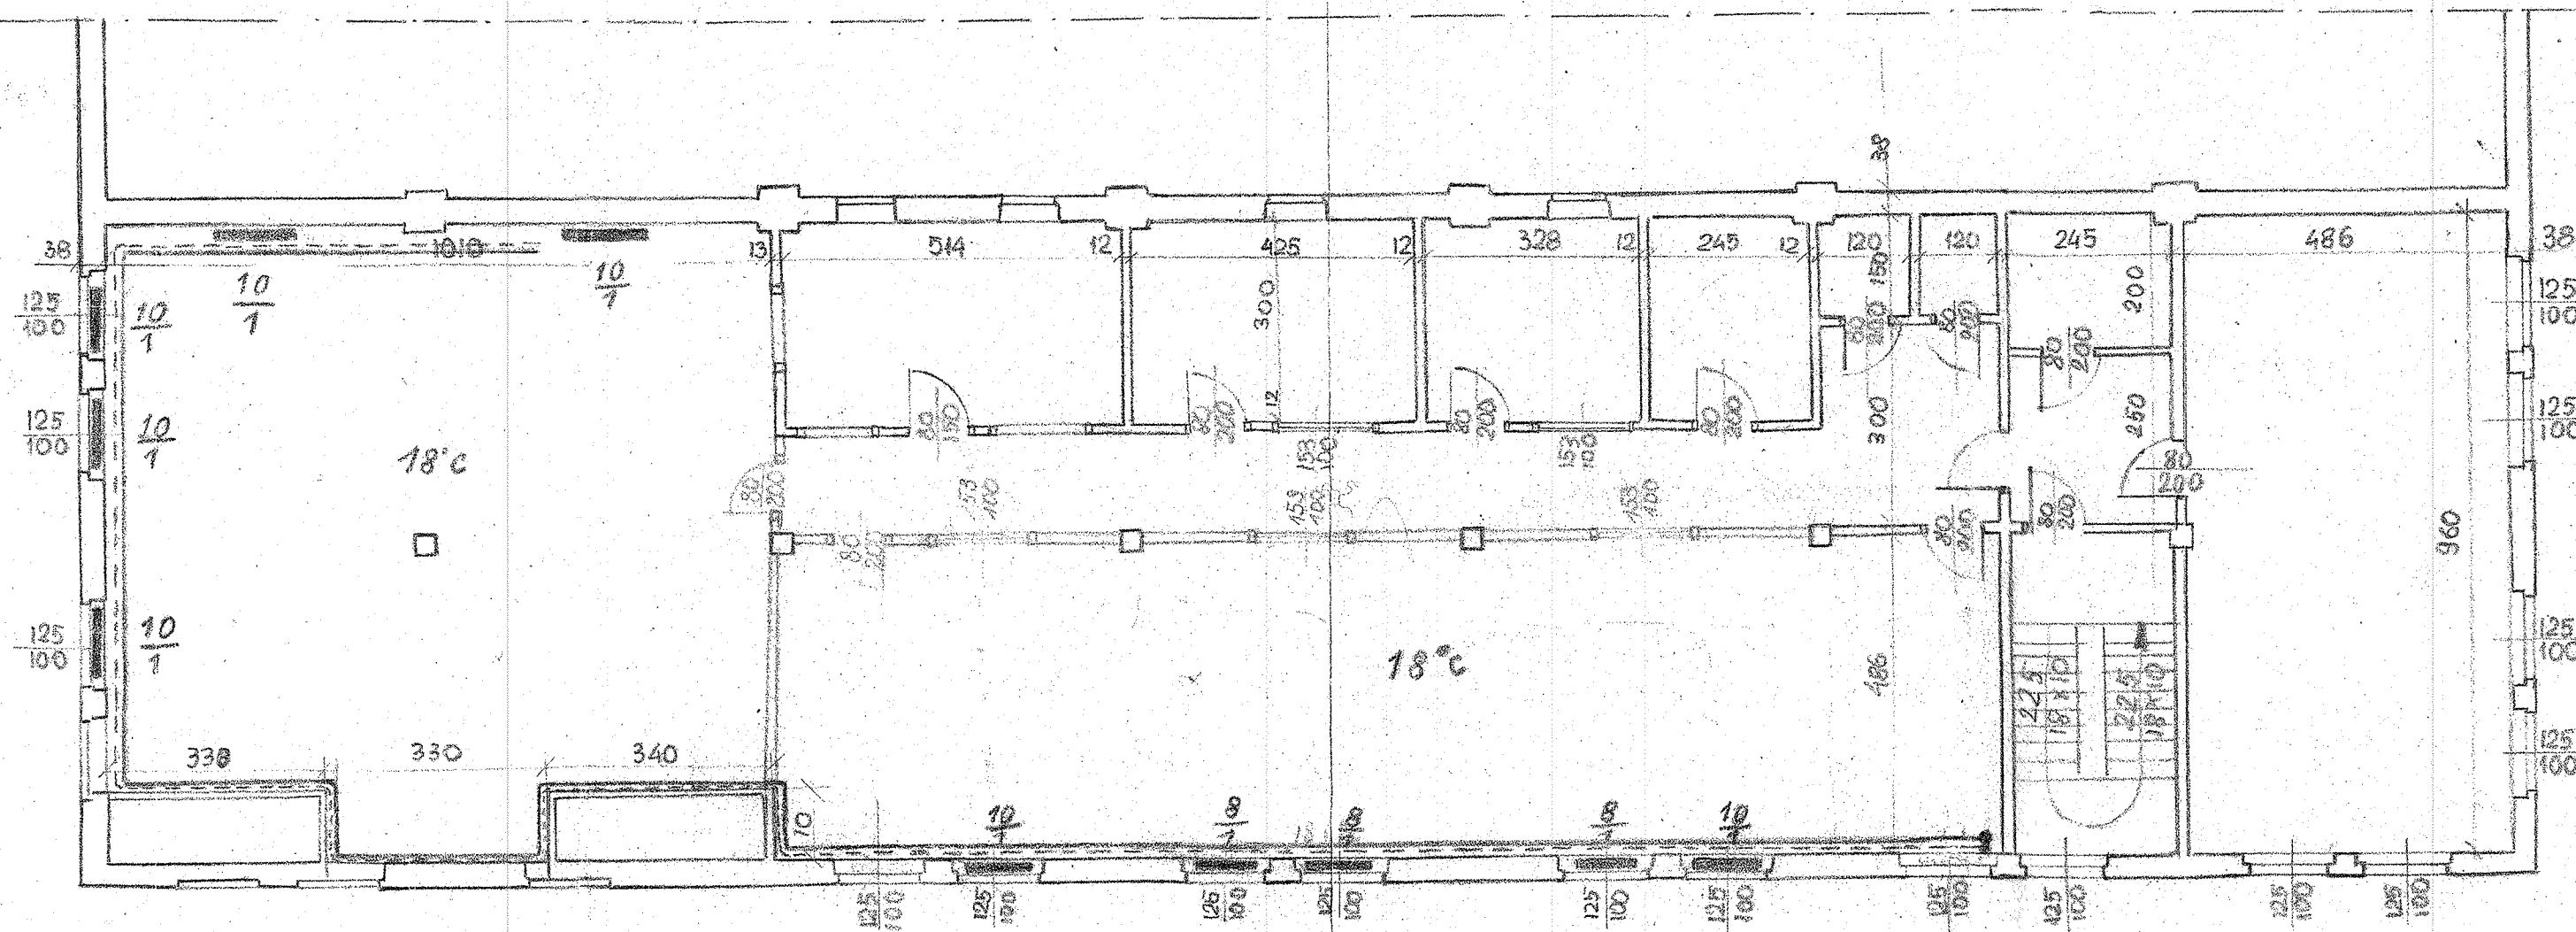

Nr. 1434

17.03.56